


NO.	DESCRIPTION	SIZE	HEIGHT (FT)	ELEVATION (FT)	NO.	DESCRIPTION	SIZE	HEIGHT (FT)	ELEVATION (FT)
1	ANTENNA "POLSON AEROWORKS"	N/A	19.74'	2956.33'	37	HANGAR	60' X 60'	20.00'	2975.00'
2	TERMINAL BUILDING ROOF	43' X 70'	13.35'	2949.94'	38	FUTURE HANGAR	60' X 60'	20.00'	2973.00'
3	NOT USED	-	-	-	39	HANGAR	60' X 60'	20.00'	2973.00'
4	HANGAR	36' X 45'	20.14'	2956.83'	40	HANGAR	60' X 60'	20.00'	2972.00'
5	ROTATING BEACON	N/A	56.23'	2992.00'	41	HANGAR	60' X 60'	20.00'	2972.00'
6	HANGAR	45' X 45'	24.13'	2960.64'	42	HANGAR	60' X 62'	20.00'	2970.00'
7	HANGAR	50' X 50'	22.95'	2959.32'	43	HANGAR	40' X 50'	20.00'	2977.00'
8	HANGAR	50' X 50'	29.94'	2961.33'	44	HANGAR	38' X 50'	20.00'	2976.00'
9	HANGAR	50' X 50'	25.02'	2951.37'	45	FUTURE HANGAR	40' X 50'	20.00'	2976.00'
10	HANGAR	50' X 60'	26.69'	2965.06'	46	HANGAR	50' X 60'	20.00'	2976.00'
11	HANGAR	32' X 52'	19.48'	2956.14'	47	HANGAR	40' X 50'	20.00'	2975.00'
12	HANGAR	50' X 60'	28.07'	2965.09'	48	FUTURE HANGAR	60' X 60'	20.00'	2974.00'
13	HANGAR	45' X 45'	22.21'	2959.43'	49	HANGAR	60' X 60'	20.00'	2973.00'
14	HANGAR	50' X 50'	25.08'	2962.22'	50	HANGAR	50' X 70'	20.00'	2972.00'
15	HANGAR	50' X 70'	20.07'	2957.30'	51	HANGAR	70' X 70'	20.00'	2971.00'
16	CITRUS POLSON SHOP	40' X 45'	-	-	52	HANGAR	70' X 70'	20.00'	2970.00'
17	NOT USED	-	-	-	53	HANGAR	60' X 48'	-	-
18	HANGAR	50' X 60'	66.08'	3001.11'	54	HANGAR	60' X 40'	-	-
19	HANGAR	40' X 48'	22.95'	2962.46'	55	HANGAR	36' X 44'	-	-
20	HANGAR	40' X 48'	21.43'	2962.14'	56	HANGAR	60' X 72'	-	-
21	HANGAR	40' X 48'	24.02'	2965.35'	57	SRE BUILDING	50' X 36'	-	-
22	HANGAR	40' X 48'	21.43'	2963.27'	58	FUTURE HANGAR	45' X 50'	-	-
23	HANGAR	40' X 48'	21.45'	2963.99'	59	FUTURE HANGAR	45' X 50'	-	-
24	HANGAR	45' X 48'	21.48'	2962.66'	60	FUTURE HANGAR	45' X 50'	-	-
25	HANGAR	45' X 48'	21.48'	2962.66'	61	FUTURE HANGAR	45' X 50'	-	-
26	HANGAR	45' X 48'	21.48'	2962.66'	62	FUTURE HANGAR	52' X 52'	-	-
27	HANGAR	40' X 50'	25.40'	2967.82'	63	FUTURE HANGAR	50' X 50'	-	-
28	HANGAR	40' X 60'	25.40'	2967.82'	64	NOT USED	-	-	-
29	HANGAR	50' X 52'	24.68'	2965.75'	65	HANGAR	65' X 80'	-	-
30	HANGAR	50' X 50'	19.25'	2960.34'	66	HANGAR	70' X 70'	-	-
31	HANGAR	50' X 60'	26.75'	2987.18'	67	HANGAR	80' X 92'	-	-
32	HANGAR	65' X 80'	32.77'	2973.66'					
33	HANGAR	40' X 50'	20.00'	2977.00'					
34	FUTURE HANGAR	45' X 55'	20.00'	2976.00'					
35	HANGAR	45' X 50'	20.00'	2976.00'					
36	HANGAR	60' X 60'	20.00'	2970.00'					

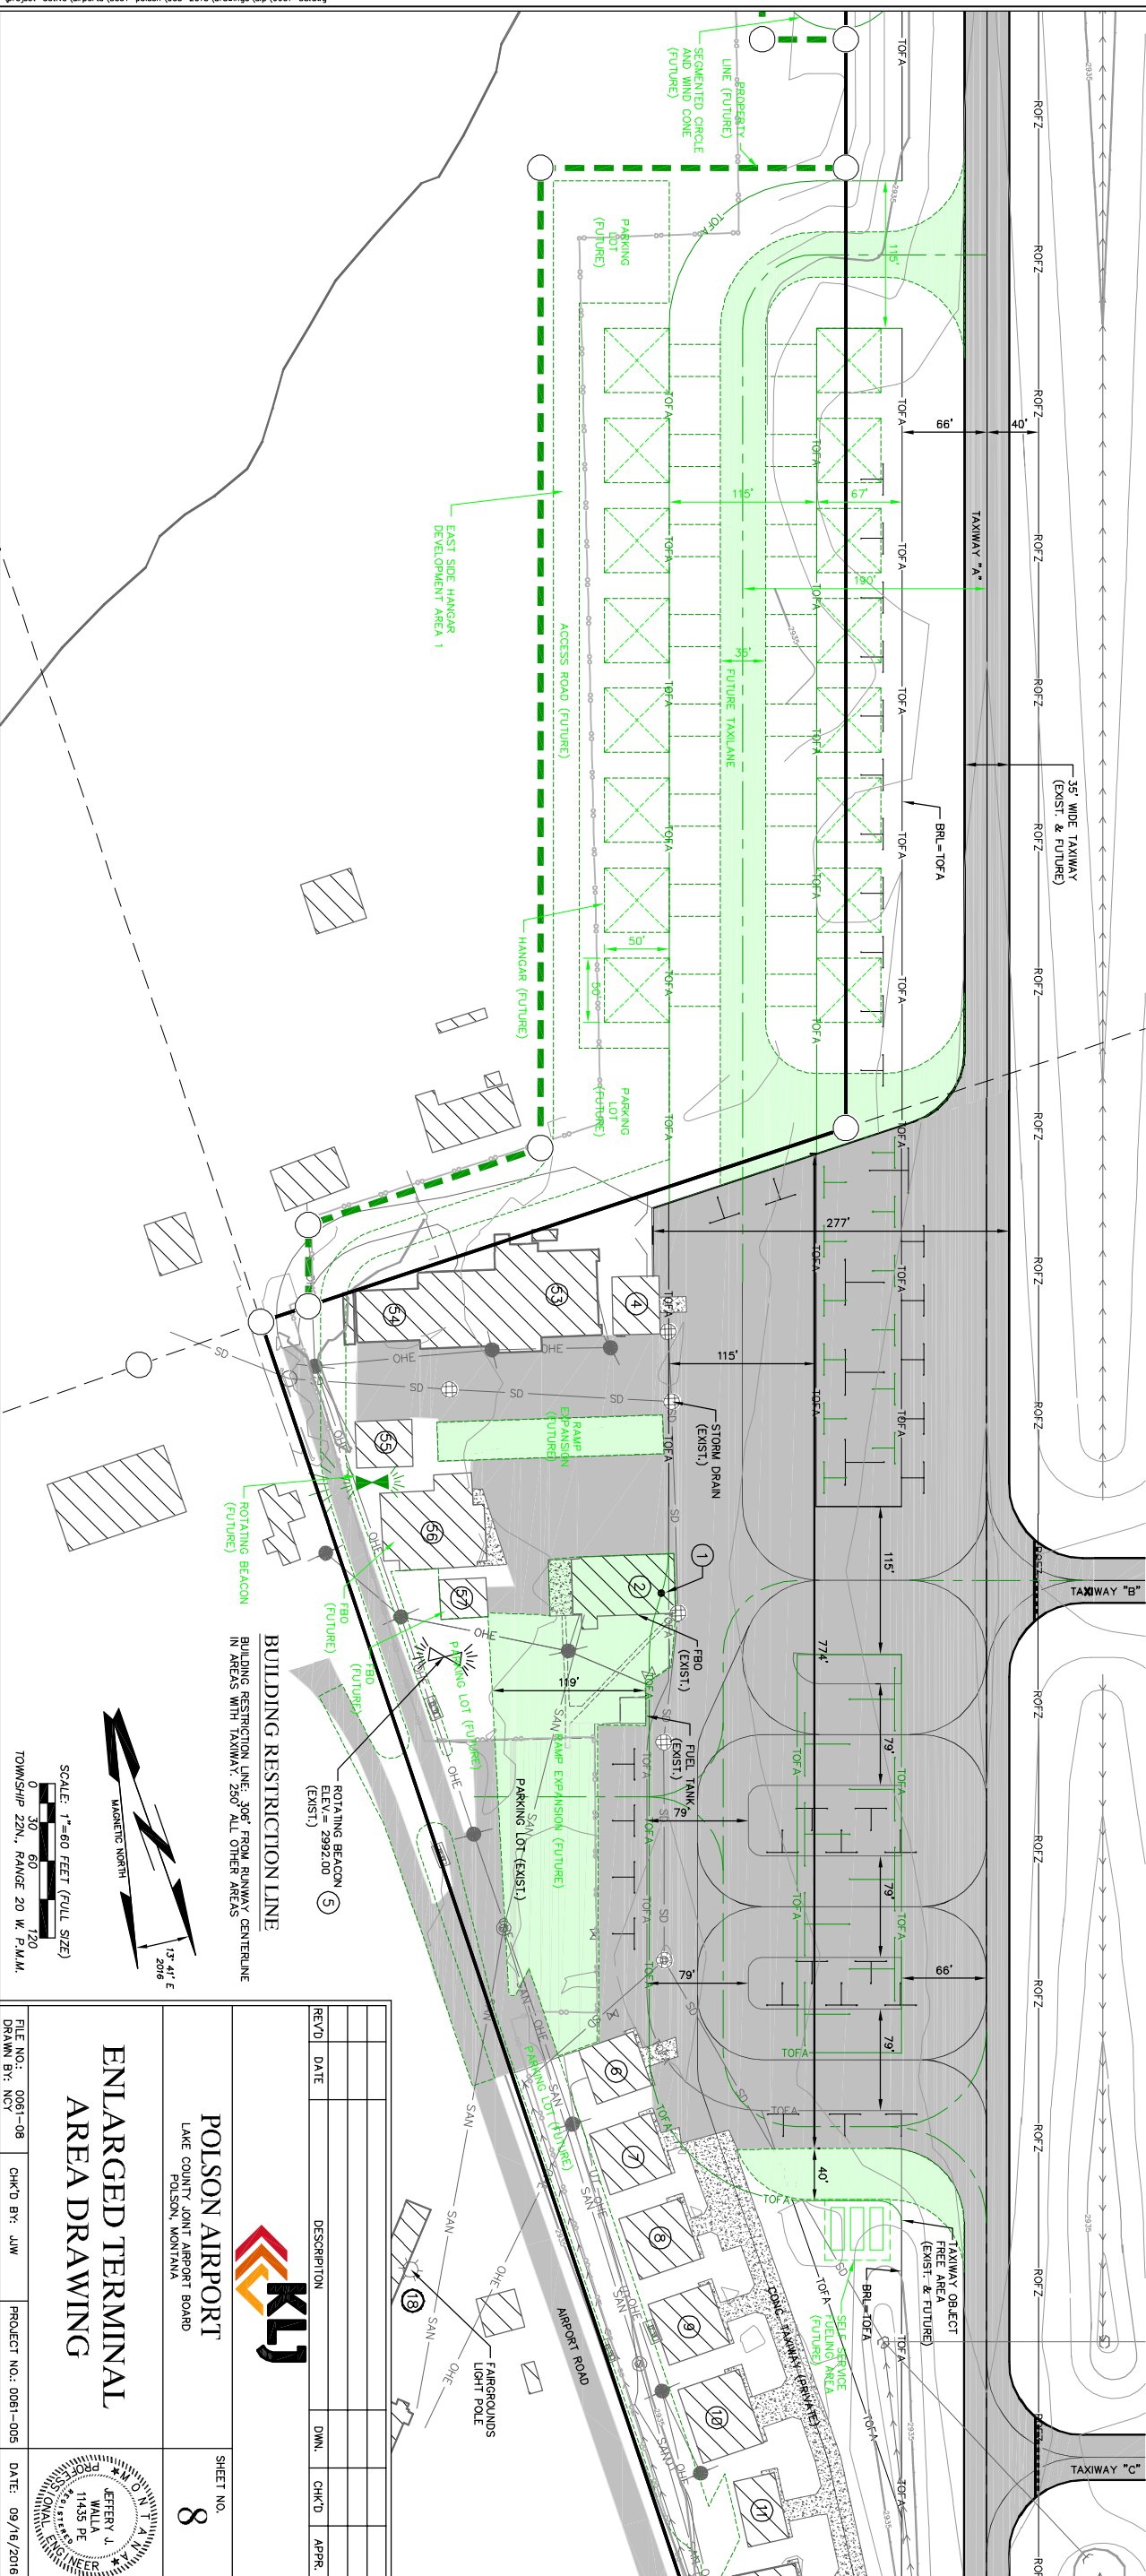

**ENLARGED TERMINAL AREA DRAWING**  
**POLSON AIRPORT**  
 LAKE COUNTY JOINT AIRPORT BOARD  
 POLSON, MONTANA

**KJ**  
 ARCHITECTURAL  
 ENGINEERS

SHEET NO. **8**

REV'D	DATE	DESCRIPTION	DWN	CHK'D	APPR

FILE NO.: 0061-08  
 DRAWN BY: NCV  
 CHK'D BY: JMW  
 PROJECT NO.: 0061-005  
 DATE: 09/16/2016

JEFFERY A. WALLACE  
 1453 PE  
 PROFESSIONAL ENGINEER  
 MONTANA